

*Las Vegas*

# LAS VEGAS CONVENTION CENTER





We are grateful to our customers who continue to choose Las Vegas. We are committed to providing an extraordinary experience, in a world-class facility, in a destination like no other.”

**STEVE HILL**

LVCVA CEO/PRESIDENT

## IN THIS AGE OF INNOVATION,

Las Vegas allows visionaries to come together to share ideas and push their industries even further by providing the world's premier destination for conventions and trade shows.

Guests and attendees are met with an unrivaled experience from the moment they arrive. The destination can accommodate convention and trade shows of any size, with 15 million square feet of indoor and outdoor exhibit and meeting space as well as professionals trained to handle your needs.

Just beyond the walls of the trade show and convention venues exists unparalleled entertainment opportunities, from award-winning shows to professional sports. Las Vegas is home to world-class cuisine, one-of-a-kind attractions, excellent shopping and a variety of outdoor activities.

With the space, technology, accessibility and commitment to excellence, there is no question that Las Vegas is the quintessential convention and trade show locale.

# Table of CONTENTS

CONVENTION CENTER OVERVIEW	04
CAMPUS MAP	06
MEETING ROOMS & EXHIBIT HALLS	09
EXHIBIT HALLS	11
MEETING ROOMS C102, C201-C206, N101-120, N201-N212	15
MEETING ROOMS N213-N251	17
MEETING ROOMS N252-N264, DIAMOND 1-4, S101-S118	19
MEETING ROOMS S201-S233	21
MEETING ROOMS W101-W110, W201-W218	23
MEETING ROOMS W219-W243	25
MEETING ROOMS W301-W327, TERRACE	27
FREIGHT AND ROLL-UP DOOR MAPS	28
TRANSPORTATION	30
PARKING LOTS	32
BUILDING PARTNERS & SERVICES	34



## AN UNFORGETTABLE MEETING EXPERIENCE.

The Las Vegas Convention Center (LVCC) is one of the busiest facilities in the world - a 4.6 million-square-foot facility located within a short distance of over 150,000 guest rooms.

Operated by the Las Vegas Convention and Visitors Authority (LVCVA), the convention center is well known among industry professionals for its versatility.



Big thanks to the LVCC for partnering with us on our internal sustainability goals. They helped WasteExpo walk the walk when it came to delivering a sustainable event. No idea was too ambitious, and their openness allowed us to achieve these goals while delighting our attendees and exhibitors. We know it isn't easy doing this within an industry that lives and breathes sustainability daily – and the LVCC happily and enthusiastically delivered!”

| **WASTEEXPO**


## OUTSTANDING FACILITIES AND MEETING ROOMS

The Las Vegas Convention Center (LVCC) marked the completion of the \$600 million renovation of the facility's legacy campus in January 2026, delivering a world-class convention center experience that reflects the scale and ambition of Las Vegas. The project built on the customer experience, technology and modern design introduced with the \$1 billion West Hall in 2021, extending those elements across the 4.6 million-square-foot campus.


Key design highlights of the reimagined facility include:

- More than 2.5 million square feet of exhibit space
- Nearly 400,000 square feet of meeting space
- 225 meeting rooms
- Parking for more than 5,000 vehicles
- A climate-controlled interior concourse located between the North Hall and the South Hall allows attendees to move throughout the entire facility without exiting the building
- A redesigned South Hall features a new entrance on the east side of the building, a state-of-the-art boardroom, and a new administrative office complex
- The Las Vegas Monorail and Vegas Loop provide quick and convenient transportation options to move attendees across campus and throughout Las Vegas
- 14,000-square-foot outdoor terrace with sweeping views of the Strip
- The West Hall atrium features a 10,000-square-foot digital screen developed by Samsung, the largest digital experience in a convention center in the U.S.

# LAS VEGAS CONVENTION CENTER | CAMPUS

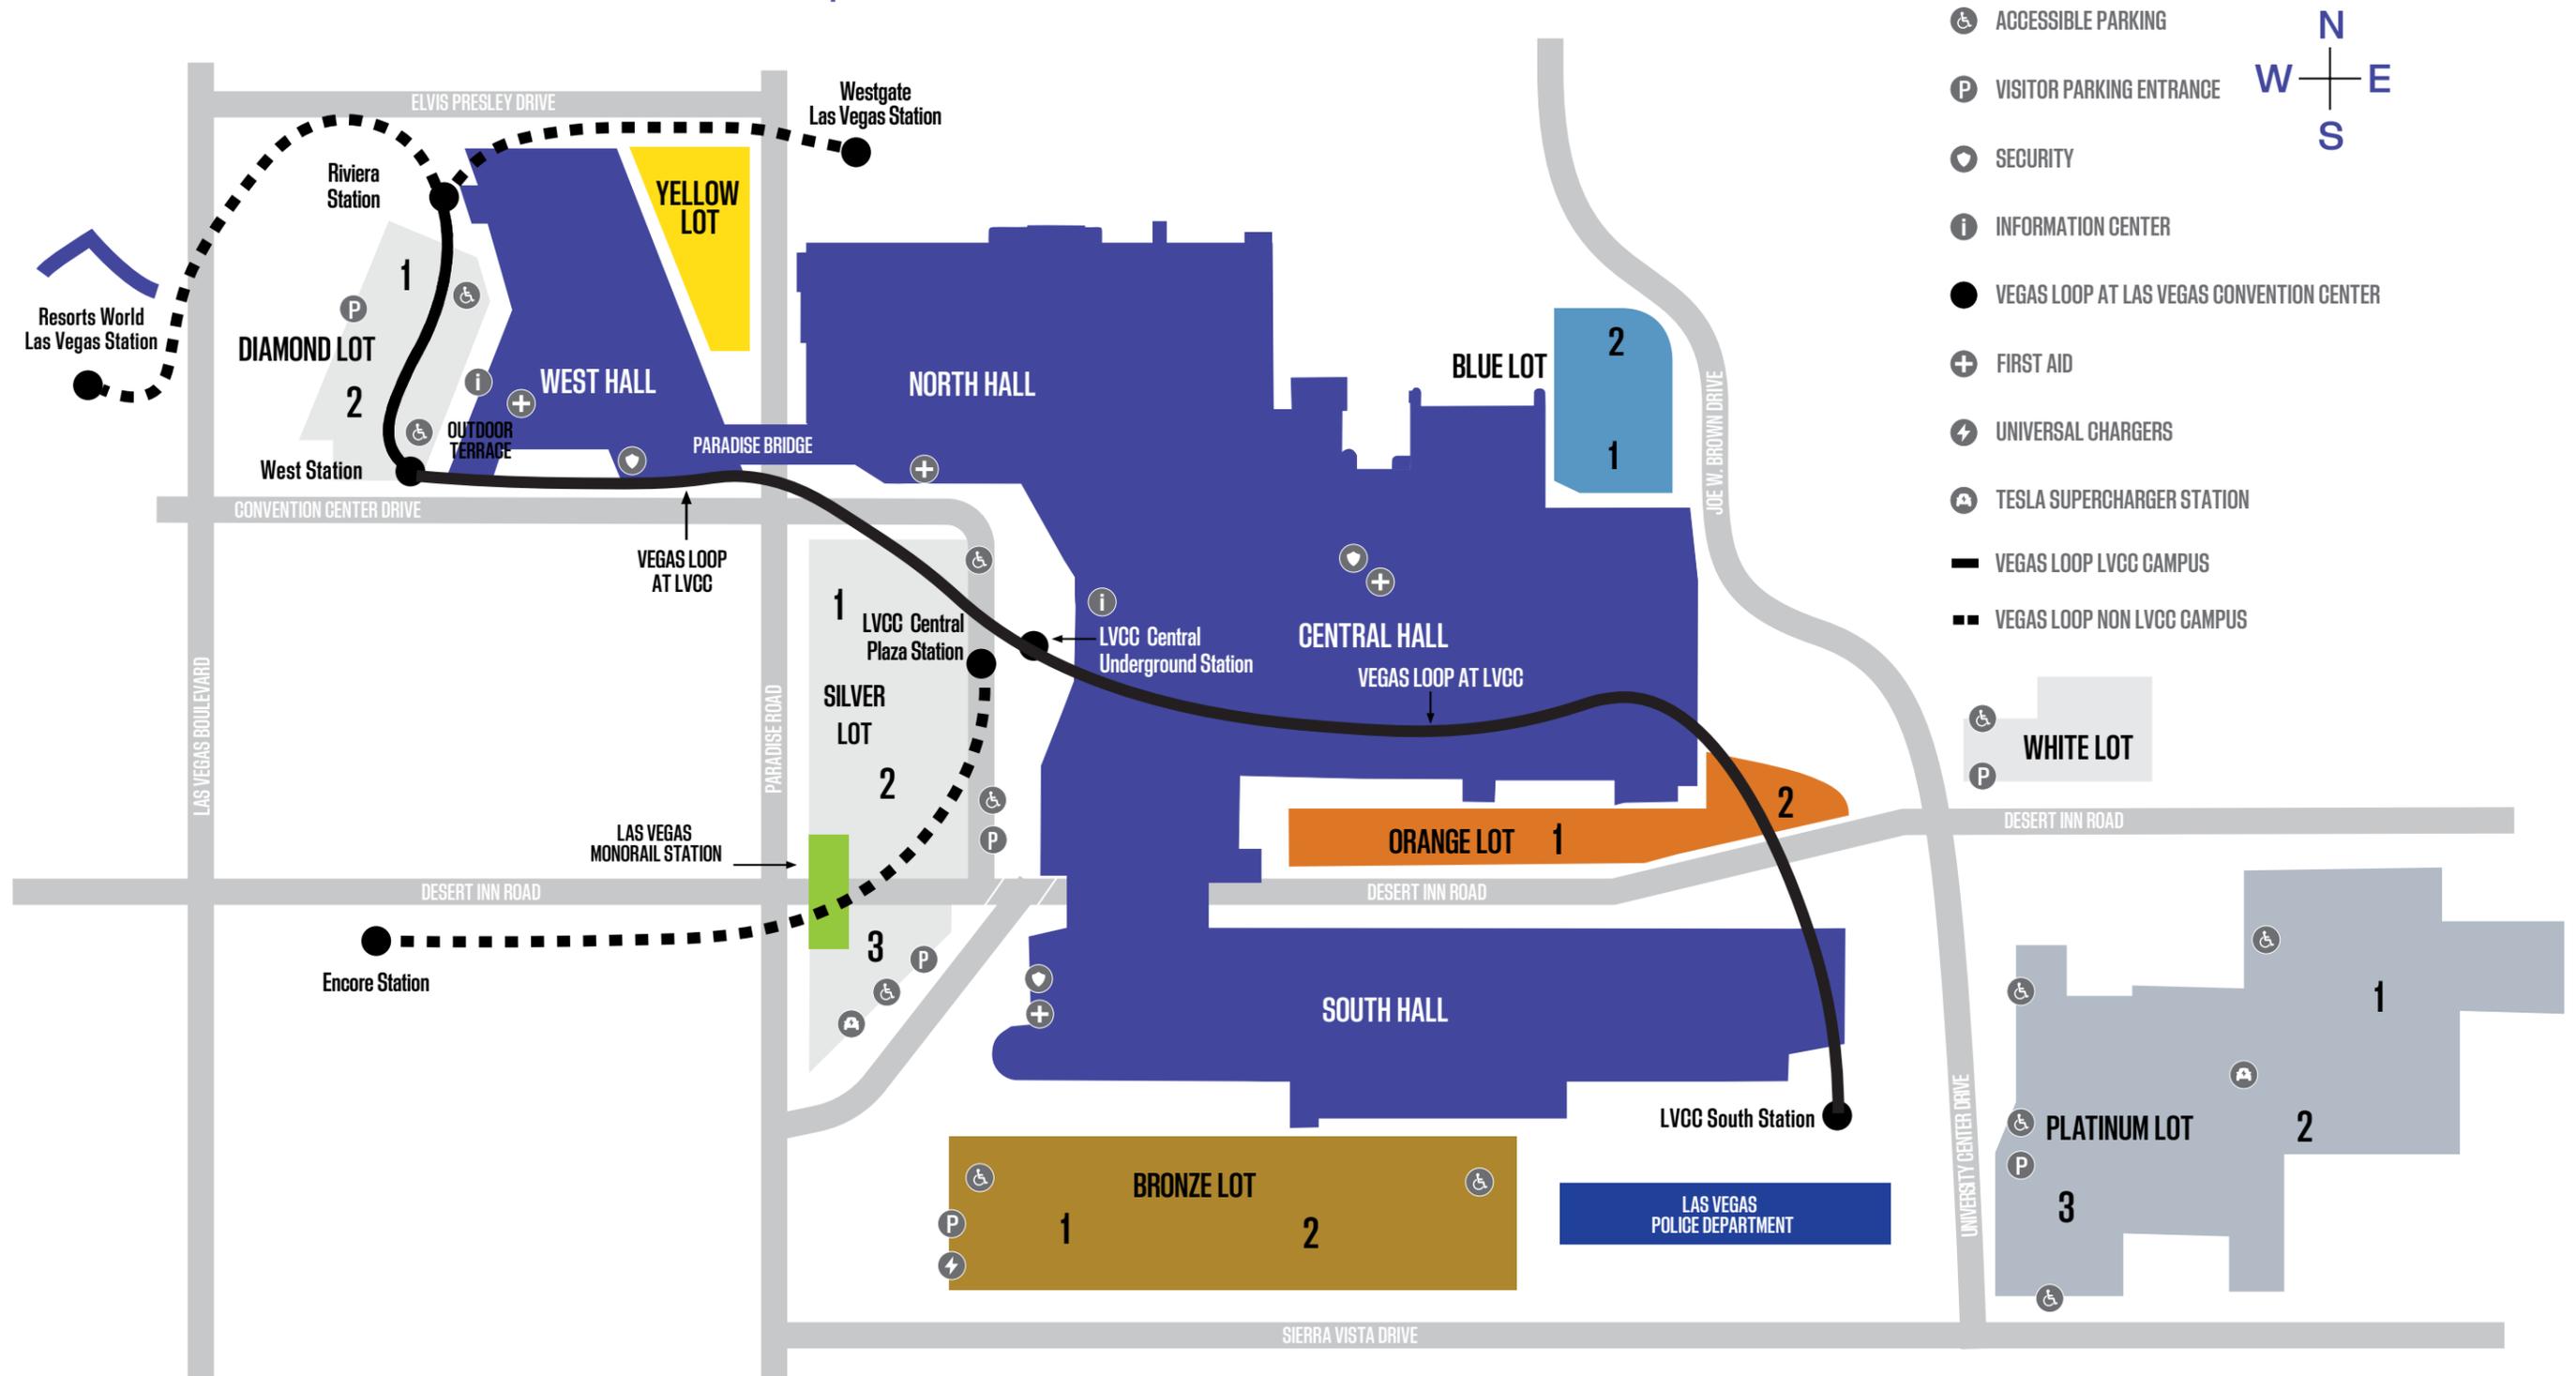

- ACCESSIBLE PARKING
- VISITOR PARKING ENTRANCE
- SECURITY
- INFORMATION CENTER
- VEGAS LOOP AT LAS VEGAS CONVENTION CENTER
- FIRST AID
- UNIVERSAL CHARGERS
- TESLA SUPERCHARGER STATION
- VEGAS LOOP LVCC CAMPUS
- VEGAS LOOP NON LVCC CAMPUS

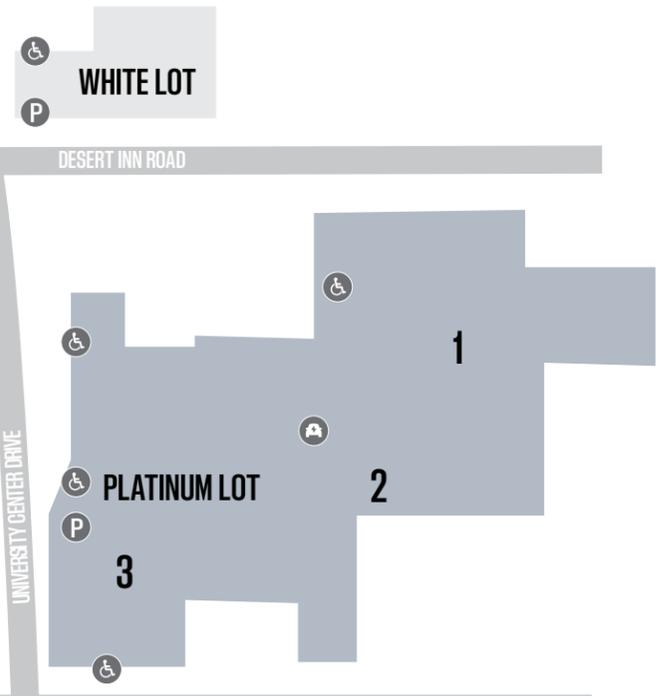


Specifications for  
**MEETING  
ROOMS  
& EXHIBIT  
HALLS**





## NORTH HALL | LEVEL 1

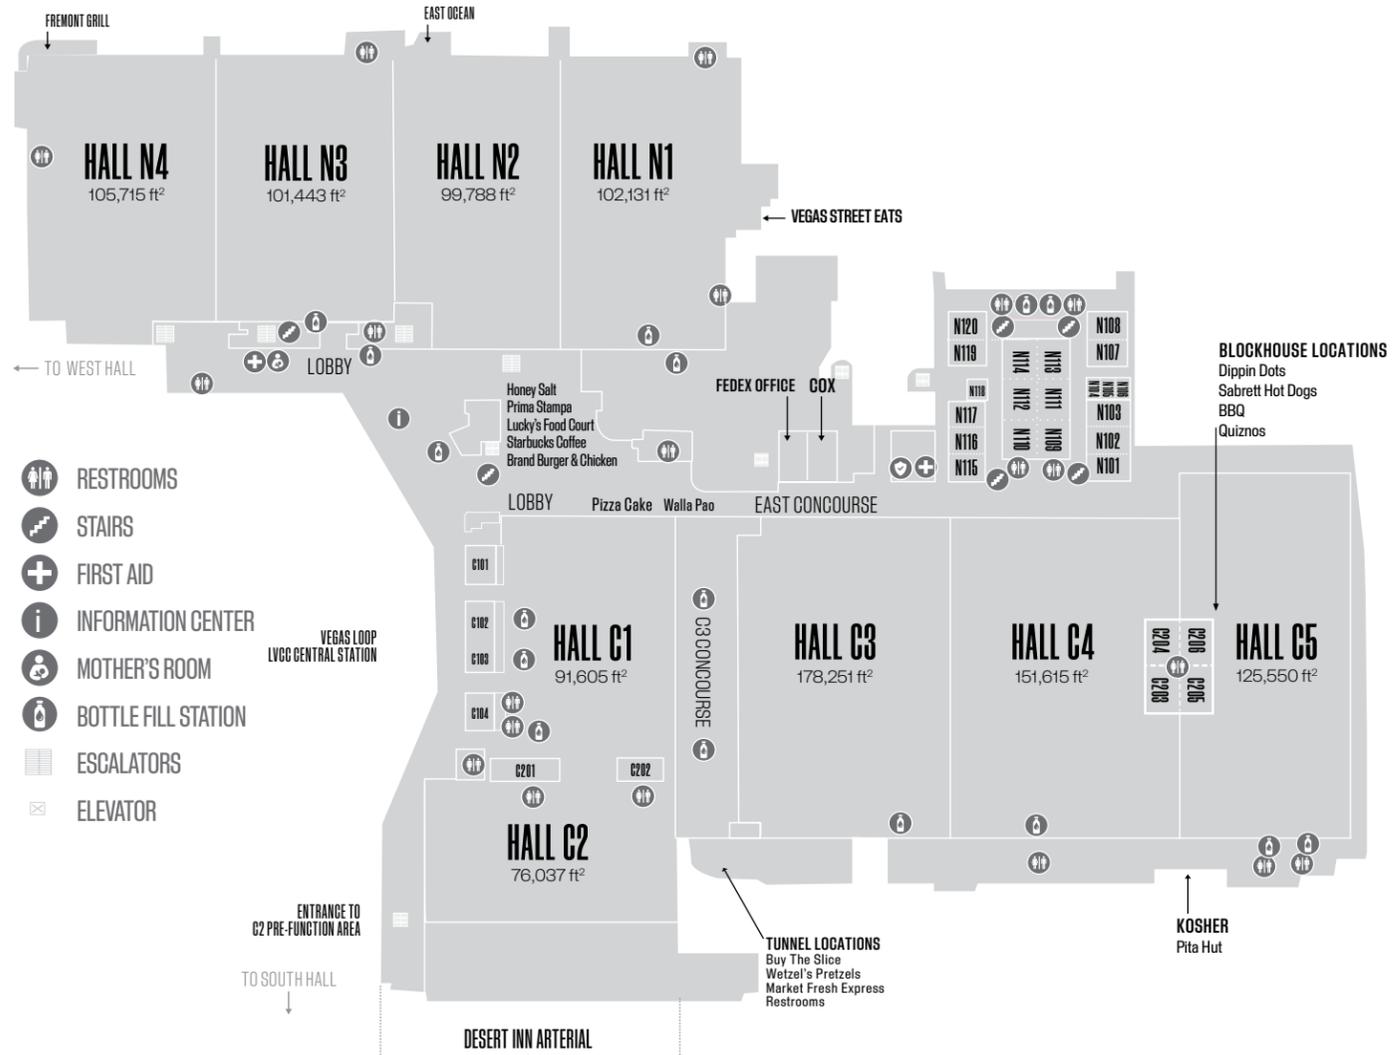

## CENTRAL HALL | LEVEL 1


Maps are not to scale.

## EXHIBIT HALL INFORMATION

EXHIBIT HALL	SQUARE FEET	CEILING HEIGHT
N1	102,131	35'
N2	99,788	35'
N3	101,443	33'
N4	105,715	33'
<b>TOTAL N1-N4</b>	<b>409,077</b>	
C1	91,605	25'
C2	76,037	25'
C3	178,251	31' & 35'
C4	151,615	35'
C5	125,550	35'
<b>TOTAL C1-C5</b>	<b>623,058</b>	
W1	140,960	42'
W2	155,790	42'
W3	151,010	42'
W4	154,200	42'
<b>TOTAL W1-W4</b>	<b>601,960</b>	
<b>TOTAL ALL HALLS</b>	<b>1,634,095</b>	

## WEST HALL | LEVEL 1


- RESTROOMS
- STAIRS
- FIRST AID
- INFORMATION CENTER
- MOTHER'S ROOM
- BOTTLE FILL STATION
- ESCALATORS
- ELEVATOR

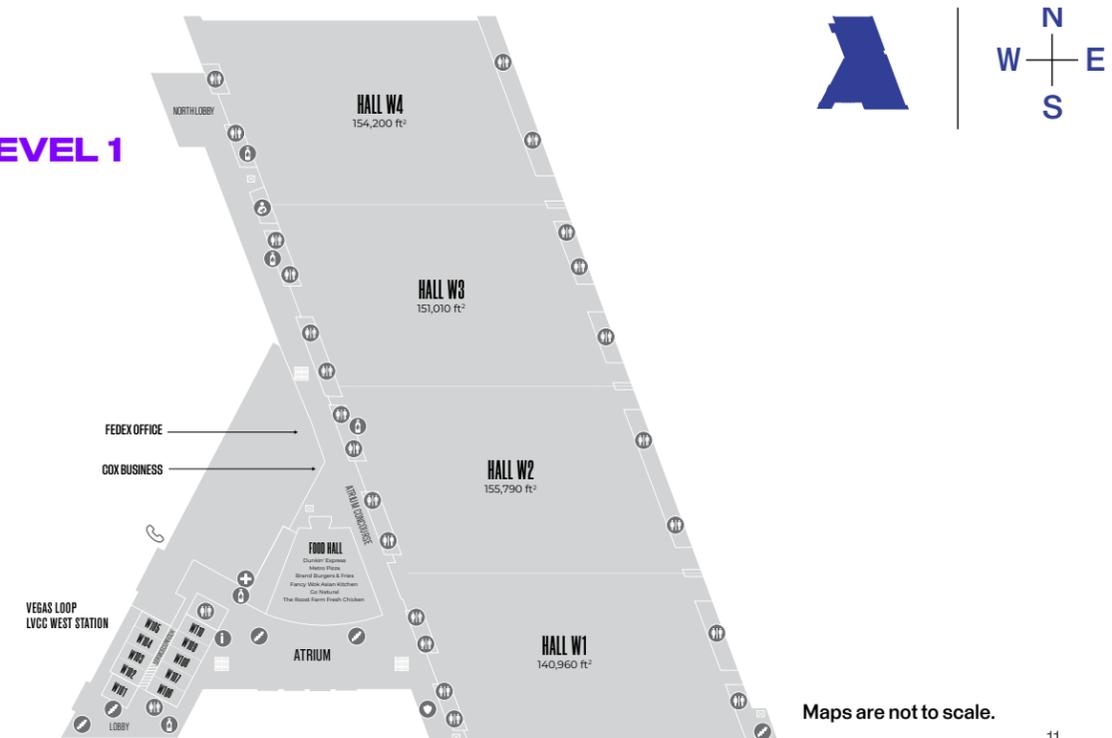

Maps are not to scale.



## SOUTH HALL | LEVEL 1

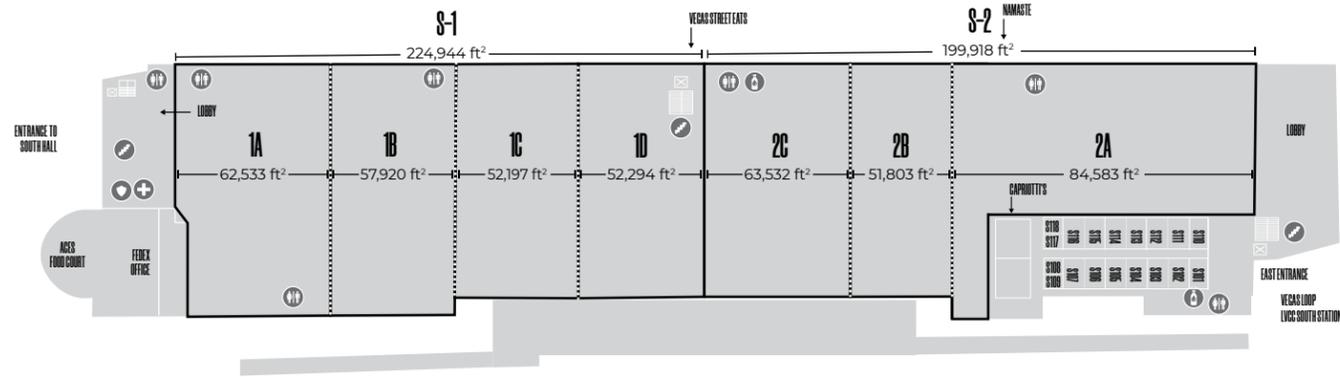

Maps are not to scale.

- RESTROOMS
- STAIRS
- BOTTLE FILL STATION
- ESCALATORS
- ELEVATOR

## SOUTH HALL | LEVEL 2




Maps are not to scale.


## EXHIBIT HALL INFORMATION

EXHIBIT HALL	SQUARE FEET	CEILING HEIGHT
S1A	62,533	25'
S1B	57,920	25'
S1C	52,197	25'
S1D	52,294	25'
<b>TOTAL S1A-S1D</b>	<b>224,944</b>	
S2A	84,583	30'
S2B	51,803	30'
S2C	63,532	30'
<b>TOTAL S2A-S2C</b>	<b>199,918</b>	
S3A	61,734	25'
S3B	57,332	25'
S3C	55,755	25'
S3D	67,571	25'
<b>TOTAL S3A-S3D</b>	<b>242,392</b>	
S4A	95,852	25'
S4B	54,931	25'
<b>TOTAL S4A-S4B</b>	<b>150,783</b>	
<b>TOTAL ALL HALLS</b>	<b>818,037</b>	

## CENTRAL & NORTH HALL | LEVEL 1

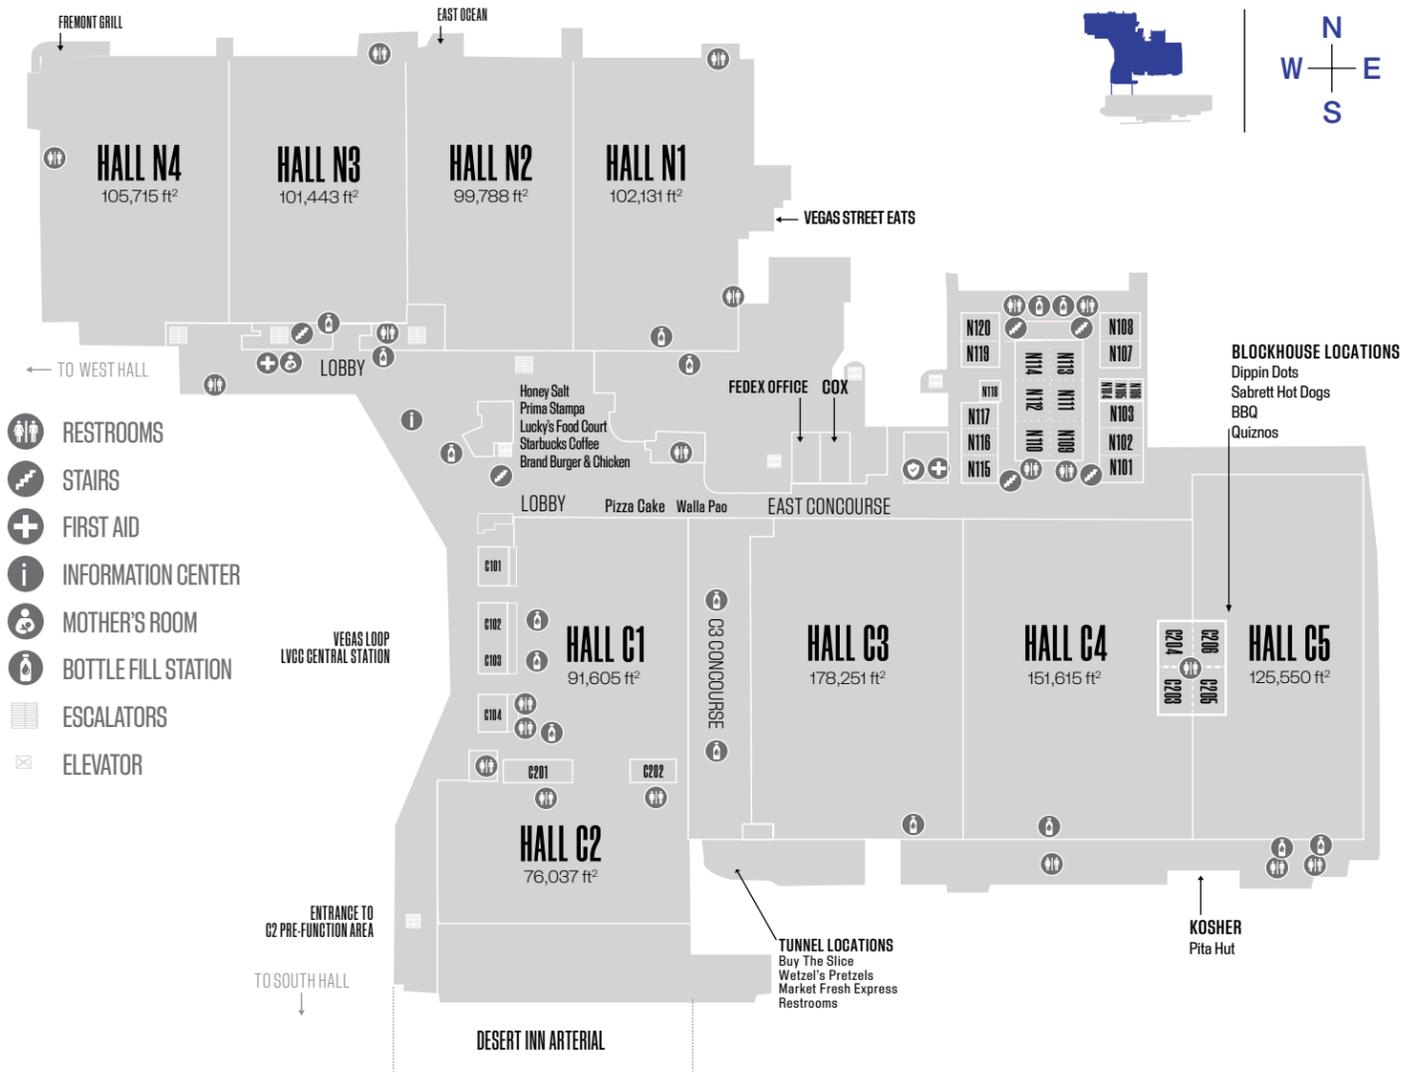


## NORTH HALL | LEVEL 2

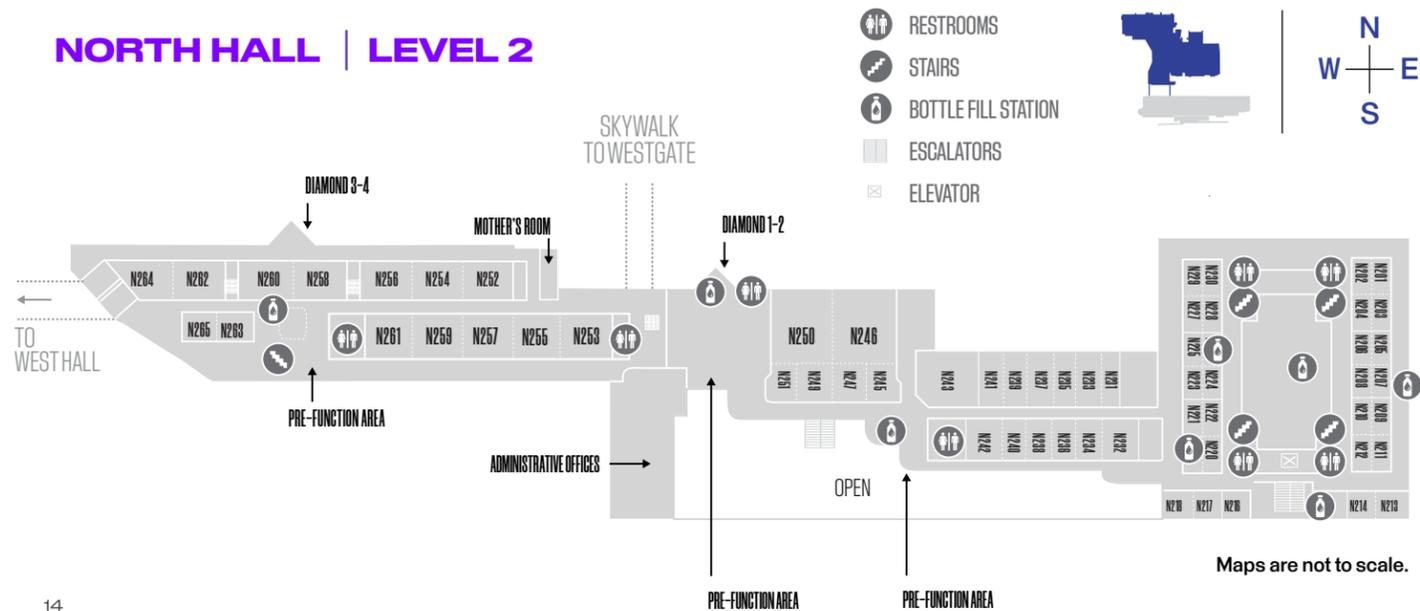

## MEETING ROOMS | C102-N212

MEETING ROOM	ROOM DIMENSION	SQUARE FEET	CEILING HEIGHT	THEATER CAPACITY	CLASSROOM CAPACITY	BANQUET CAPACITY
C101	51' x 42'	2,009	10'6"	198	100	120
C102	51' x 42'	2,038	10'6"	198	100	120
C103	51' x 42'	1,979	10'6"	198	100	120
C104	51' x 42'	2,172	10'6"	198	100	120
C201	54' x 30'	1,598	9'8"	125	48	80
C202	28' x 29'	781	7'9"	48	20	30
C203	33' x 26'	870	8'6"	55	32	40
C204	33' x 26'	869	8'6"	55	32	40
C205	28' x 35'	775	8'6"	38	24	40
C206	24' x 36'	835	8'6"	54	32	50
N101	50' x 40'	2,020	12'	158	80	120
N102	50' x 39'	2,038	12'	158	80	120
N103	50' x 39'	2,026	12'	159	80	120
N104	23' x 19'	463	12'	28	12	20
N105	23' x 20'	479	12'6"	21	16	20
N106	23' x 20'	475	12'6"	21	16	20
N107	50' x 40'	2,029	12'6"	144	72	110
N108	50' x 39'	2,030	12'6"	144	72	110
N109	59' x 46'	2,809	20'	240	128	180
N110	59' x 46'	2,814	20'	240	128	180
N111	59' x 46'	2,802	20'	240	128	180
N112	59' x 46'	2,805	20'	240	128	180
N113	59' x 46'	2,812	20'	240	128	180
N114	59' x 46'	2,813	20'	240	128	180
N115	50' x 40'	2,032	12'6"	144	72	110
N116	50' x 39'	2,044	12'6"	144	72	110
N117	50' x 39'	2,027	12'6"	144	72	110
N118	31' x 23'	727	12'6"	44	24	30
N119	50' x 39'	2,025	12'6"	144	72	110
N120	50' x 39'	2,032	12'6"	144	72	110
N201	42' x 27'	1,065	12'	80	40	50
N202	42' x 28'	1,069	12'	80	40	50
N203	42' x 27'	1,060	12'	80	40	50
N204	42' x 28'	1,065	12'	80	40	50
N205	38' x 27'	954	12'	70	32	50
N206	38' x 27'	954	12'	70	32	50
N207	38' x 27'	969	12'	70	32	50
N208	38' x 27'	969	12'	70	32	50
N209	43' x 28'	1,088	12'	80	40	60
N210	43' x 27'	1,079	12'	80	40	60
N211	43' x 28'	1,090	12'	80	40	60
N212	43' x 27'	1,082	12'	80	40	60

## NORTH HALL | LEVEL 2

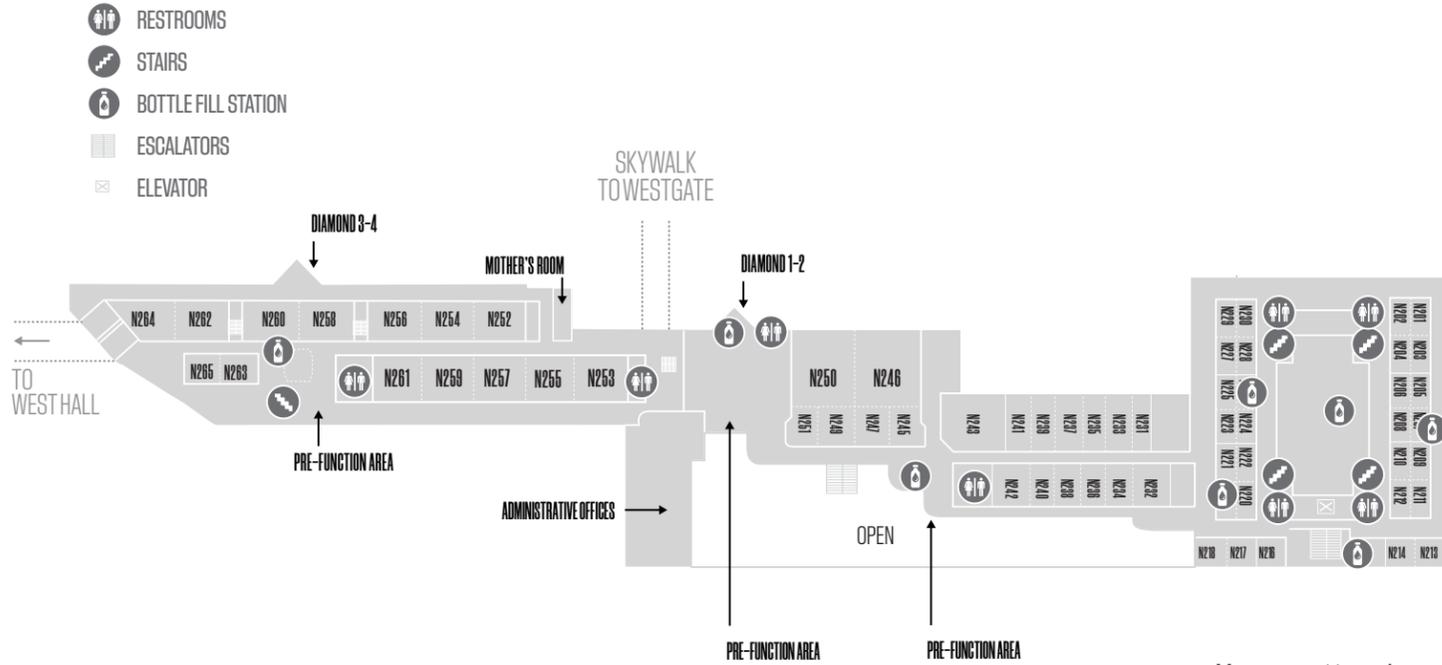


Maps are not to scale.

## MEETING ROOMS | N213-N251

MEETING ROOM	ROOM DIMENSION	SQUARE FEET	CEILING HEIGHT	THEATER CAPACITY	CLASSROOM CAPACITY	BANQUET CAPACITY
N213	41' x 31'	1,068	12'	84	36	50
N214	30' x 31'	872	12'	44	24	40
N215	26' x 28'	755	12'	44	24	40
N216	26' x 20'	565	12'	28	16	30
N217	30' x 31'	857	12'	52	24	50
N218	40' x 31'	1,055	12'	72	32	50
N219	43' x 27'	1,086	12'	80	40	50
N220	43' x 27'	1,086	12'	80	40	50
N221	43' x 27'	1,076	12'	80	40	50
N222	43' x 27'	1,075	12'	80	40	50
N223	38' x 27'	956	12'	70	32	50
N224	38' x 27'	963	12'	70	32	50
N225	38' x 27'	955	12'	70	32	50
N226	38' x 27'	964	12'	70	32	50
N227	42' x 27'	1,061	12'	80	40	50
N228	42' x 27'	1,052	12'	80	40	50
N229	42' x 27'	1,067	12'	80	40	50
N230	42' x 27'	1,059	12'	80	40	50
N231	47' x 25'	1,155	13'	84	48	60
N232	45' x 43'	1,879	13'	160	80	120
N233	47' x 30'	1,379	13'	111	48	70
N234	43' x 30'	1,217	13'	91	40	70
N235	47' x 30'	1,379	13'	111	48	70
N236	43' x 30'	1,212	13'	85	40	70
N237	47' x 30'	1,381	13'	111	40	70
N238	43' x 29'	1,206	13'	85	32	60
N239	47' x 30'	1,379	13'	111	60	60
N240	43' x 30'	1,219	13'	78	60	50
N241	47' x 31'	1,380	13'	106	60	70
N242	43' x 43'	1,829	13'	139	80	100
N243	50' x 48'	2,298	12'6"	187	92	120
N245	45' x 37'	1,647	19'	105	64	80
N246	77' x 67'	5,206	19'	493	284	330
N247	45' x 40'	1,718	19'	119	80	90
N249	45' x 44'	1,903	19'	135	80	90
N250	77' x 67'	5,197	19'	493	264	320
N251	45' x 39'	1,640	19'	92	76	80




## NORTH HALL | LEVEL 2

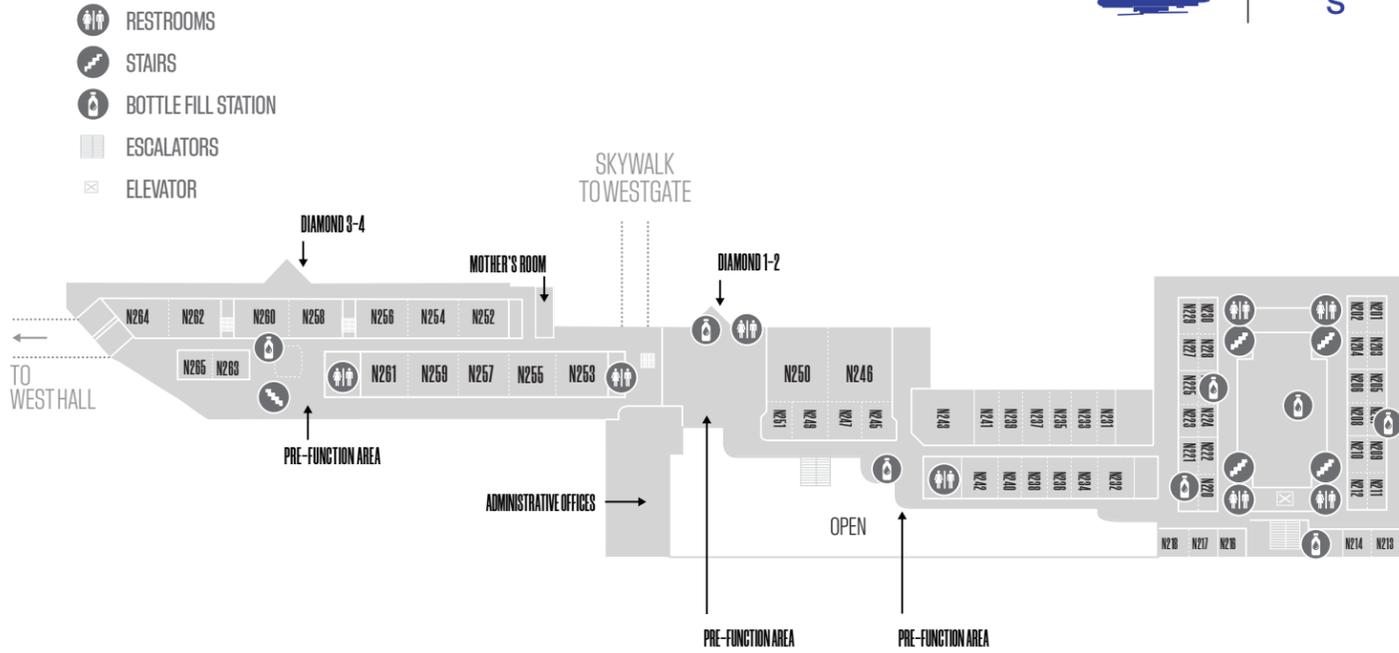

Maps are not to scale.

## SOUTH HALL | LEVEL 1

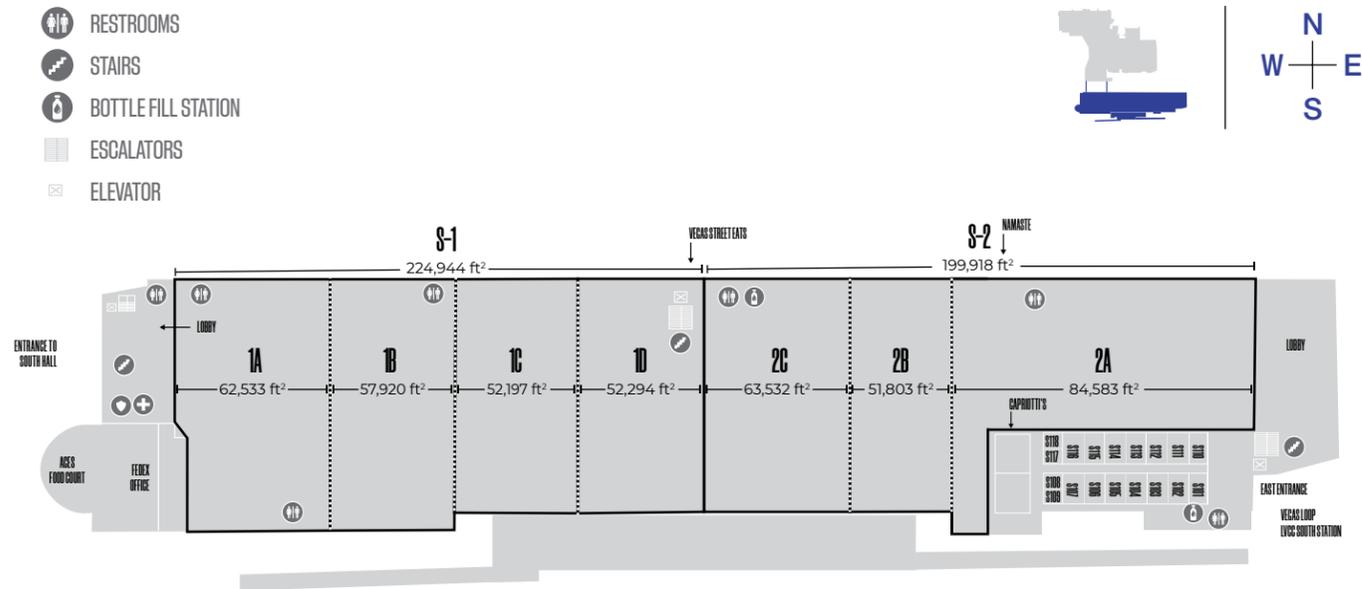

Maps are not to scale.

## MEETING ROOMS | N252-S118

MEETING ROOM	ROOM DIMENSION	SQUARE FEET	CEILING HEIGHT	THEATER CAPACITY	CLASSROOM CAPACITY	BANQUET CAPACITY
N252	58' x 47'	2,618	17'	232	128	130
N253	60'9" x 55'	3,218	17'	282	180	180
N254	59' x 47'	2,675	17'	234	136	130
N255	55' x 55'	2,934	17'	256	132	160
N256	62' x 47'	2,805	17'	253	144	170
N257	59' x 55'	3,180	17'	284	160	180
N258	63' x 47'	2,769	17'	254	136	150
N259	59' x 55'	3,152	17'	273	148	170
N260	65' x 47'	2,893	17'	245	128	170
N261	56' x 55'	2,976	17'	255	132	180
N262	61' x 47'	2,757	17'	256	128	170
N263	27' x 43'	1,414	17'	86	48	90
N264	47' x 60'	2,739	17'	198	116	170
N265	34' x 40'	1,193	17'	106	56	100
DIAMOND 1	41' x 26'	598	9'	20	N/A	20
DIAMOND 2	27' x 26'	408	9'	20	N/A	20
DIAMOND 3	27' x 30'	443	10'	20	N/A	20
DIAMOND 4	27' x 30'	444	10'	20	N/A	20
S101	29' x 21'	608	13'	38	24	30
S102	29' x 44'	1,227	15'	78	40	60
S103	29' x 44'	1,227	15'	78	40	60
S104	29' x 44'	1,227	15'	78	40	60
S105	29' x 44'	1,229	15'	78	40	60
S106	29' x 44'	1,227	15'	78	40	60
S107	29' x 44'	1,227	15'	78	40	60
S108	31' x 21'	633	13'	35	24	40
S109	31' x 22'	618	13'	33	24	30
S110	29' x 44'	1,237	13'	78	40	60
S111	29' x 44'	1,225	15'	78	40	60
S112	29' x 44'	1,227	15'	78	40	60
S113	29' x 44'	1,224	15'	78	40	60
S114	29' x 44'	1,229	15'	78	40	60
S115	29' x 44'	1,226	15'	78	40	60
S116	29' x 44'	1,228	15'	78	40	60
S117	31' x 22'	636	13'	32	24	30
S118	31' x 21'	611	13'	30	16	30

# SOUTH HALL | LEVEL 2



- MOTHER'S ROOM
- RESTROOMS
- STAIRS
- BOTTLE FILL STATION
- ESCALATORS
- ELEVATOR



Maps are not to scale.


# MEETING ROOMS | S201-S233

MEETING ROOM	ROOM DIMENSION	SQUARE FEET	CEILING HEIGHT	THEATER CAPACITY	CLASSROOM CAPACITY	BANQUET CAPACITY
S201	34' x 21'	709	13'	45	28	40
S202	29' x 44'	1,223	15'	78	36	60
S203	29' x 44'	1,215	15'	78	36	60
S204	29' x 43'	1,221	15'	78	36	60
S205	29' x 43'	1,216	15'	78	36	60
S206	29' x 44'	1,221	15'	78	36	60
S207	29' x 44'	1,220	15'	78	36	60
S208	31' x 21'	637	13'	35	24	30
S209	31' x 22'	617	13'	37	16	20
S210	34' x 44'	1,354	13'	89	48	80
S211	29' x 44'	1,229	15'	78	36	60
S212	29' x 44'	1,230	15'	78	36	60
S213	29' x 44'	1,182	15'	78	32	60
S214	29' x 44'	1,181	15'	78	32	60
S215	29' x 44'	1,230	15'	78	36	60
S216	29' x 44'	1,233	15'	78	36	60
S217	31' x 21'	639	13'	35	16	30
S218	31' x 22'	622	13'	35	16	30
S219	45' x 95'	4,228	18'	380	224	220
S220	45' x 97'	4,194	18'	414	224	220
S221	44' x 97'	4,216	18'	353	208	220
S222	60' x 97'	5,599	18'	475	256	270
S223	61' x 97'	5,680	18'	520	336	280
S224	45' x 52'	2,296	18'	160	116	120
S225	45' x 52'	2,245	18'	160	112	110
S226	44' x 52'	2,240	18'	160	116	110
S227	45' x 52'	2,245	18'	160	116	110
S228	56' x 52'	2,781	18'	200	144	140
S229	45' x 66'	2,937	18'	260	144	170
S230	44' x 66'	2,868	18'	234	144	150
S231	45' x 66'	2,876	18'	234	144	150
S232	45' x 66'	2,882	18'	252	144	150
S233	76' x 66'	4,921	18'	468	240	290



# WEST HALL | LEVEL 1 & 2

- RESTROOMS
- STAIRS
- FIRST AID
- INFORMATION CENTER
- MOTHER'S ROOM
- BOTTLE FILL STATION
- ESCALATORS
- ELEVATOR

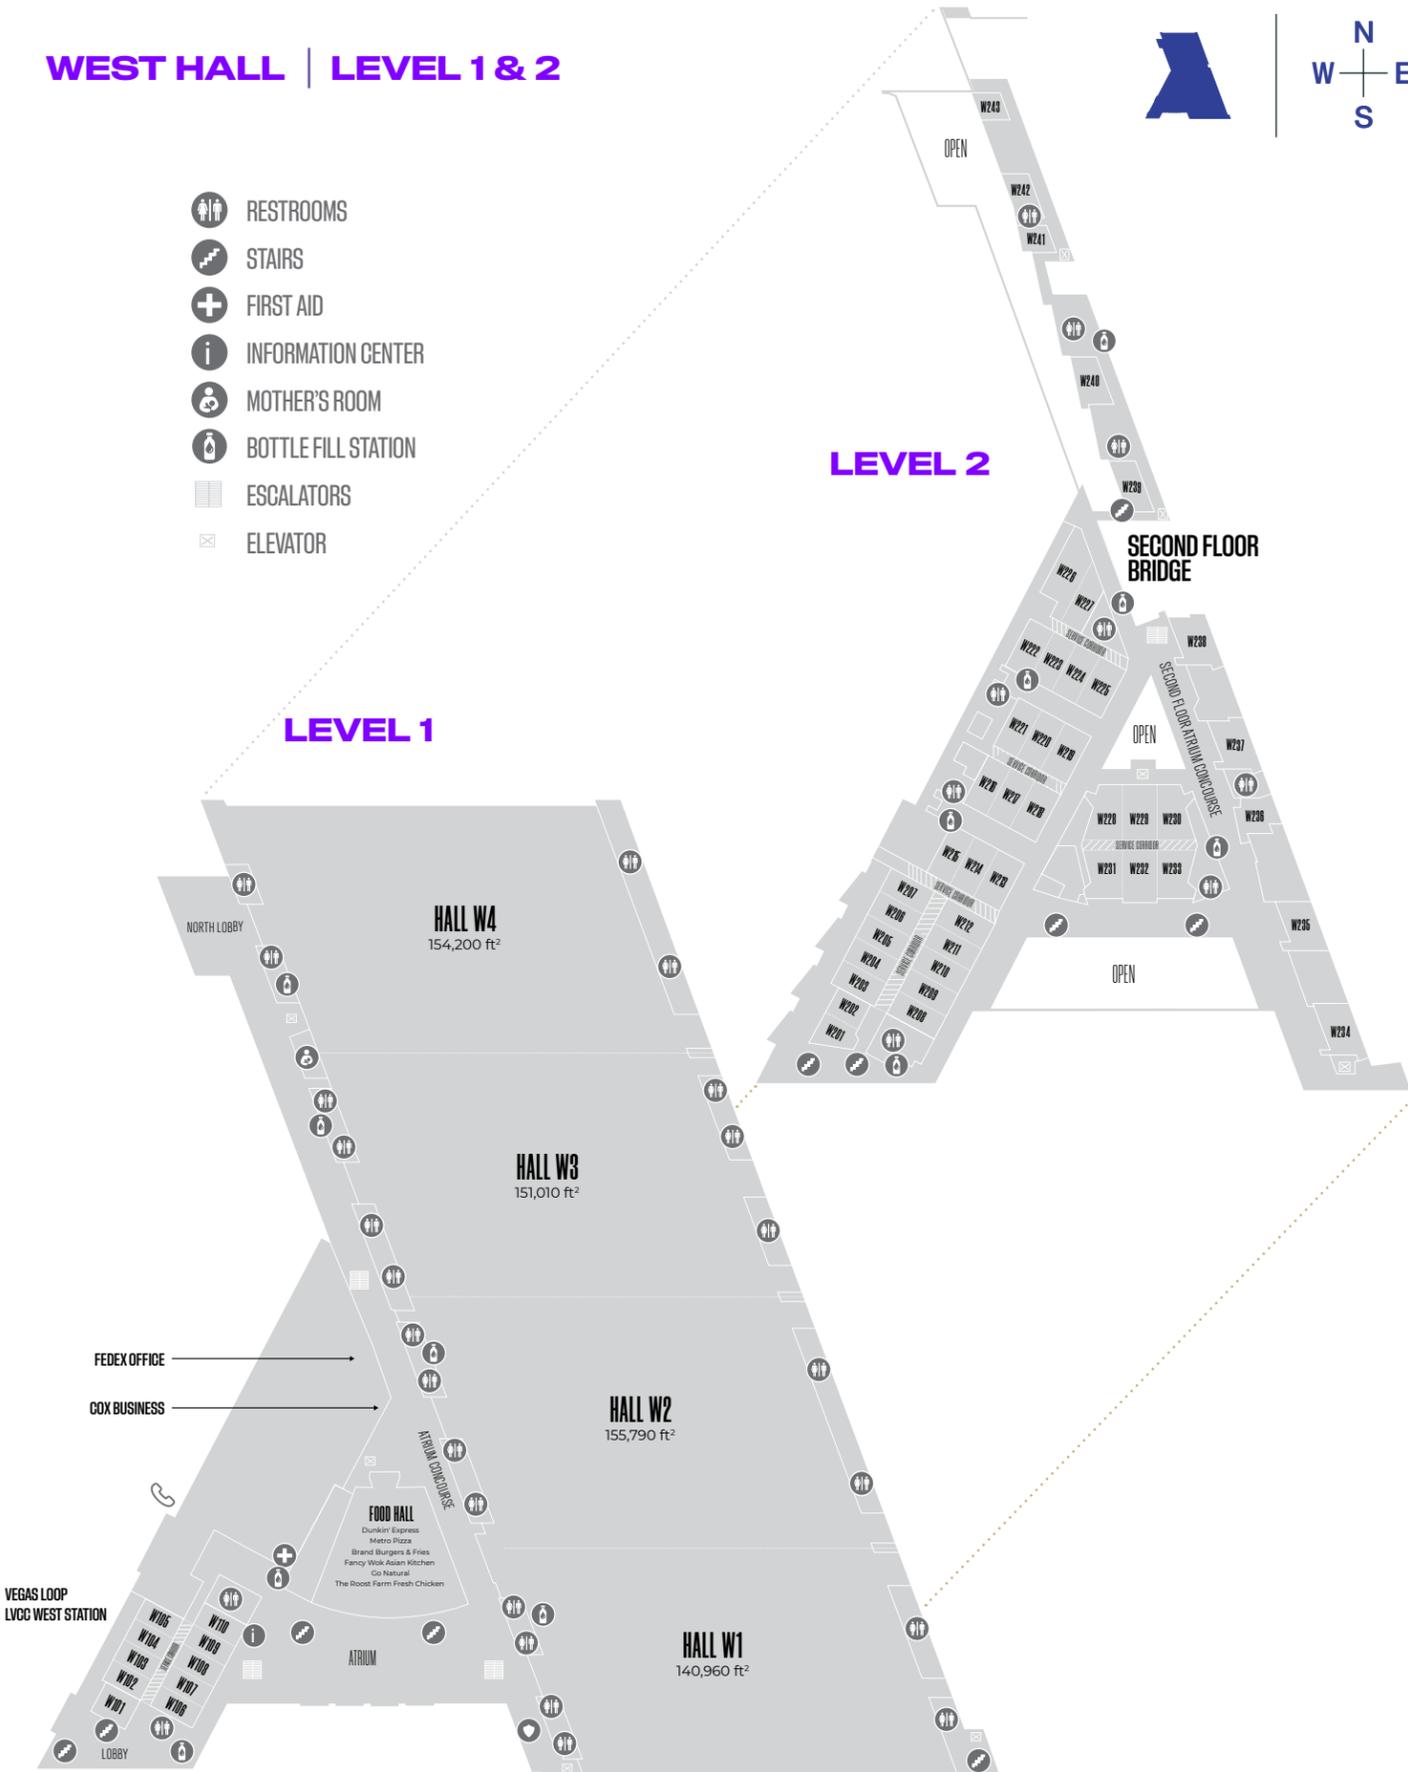


Maps are not to scale.

# MEETING ROOMS | W101-W218

MEETING ROOM	ROOM DIMENSION	SQUARE FEET	CEILING HEIGHT	THEATER CAPACITY	CLASSROOM CAPACITY	BANQUET CAPACITY
W101	51' x 42'	1,847	21'	92	48	80
W102	52' x 28'	1,458	21'	110	44	70
W103	52' x 30'	1,492	21'	110	44	70
W104	52' x 30'	1,497	21'	110	44	70
W105	52' x 28'	1,460	21'	113	44	70
<b>W102-105</b>	—	<b>5,907</b>	<b>21'</b>	—	—	—
W106	58' x 28'	1,642	21'	128	52	70
W107	58' x 30'	1,685	21'	128	52	70
W108	58' x 30'	1,685	21'	128	52	70
W109	58' x 30'	1,685	21'	128	52	70
W110	60' x 29'	1,713	21'	128	52	70
<b>W106-110</b>	—	<b>8,410</b>	<b>21'</b>	—	—	—
<b>W102-110</b>	—	<b>16,108</b>	<b>21'</b>	—	—	—
W201	41' x 32'	1,559	20'	60	48	60
W202	40' x 33'	1,343	20'	84	48	60
<b>W201-202</b>	—	<b>2,902</b>	<b>20'</b>	—	—	—
W203	55' x 29'	1,571	21'	122	52	70
W204	55' x 30'	1,585	21'	120	52	70
W205	55' x 30'	1,585	21'	120	52	70
W206	55' x 30'	1,585	21'	120	52	70
W207	55' x 28'	1,565	21'	128	52	70
<b>W203-207</b>	—	<b>7,891</b>	<b>21'</b>	—	—	—
W208	58' x 29'	1,704	21'	136	56	70
W209	58' x 30'	1,718	21'	136	52	70
W210	58' x 30'	1,718	21'	136	52	70
W211	58' x 30'	1,718	21'	136	52	70
W212	58' x 28'	1,650	21'	140	52	70
<b>W208-212</b>	—	<b>8,508</b>	<b>21'</b>	—	—	—
<b>W203-212</b>	—	<b>18,649</b>	<b>21'</b>	—	—	—
W213	55' x 31'	1,937	20'	129	56	80
W214	55' x 29'	1,726	20'	136	56	80
W215	55' x 29'	1,739	20'	136	56	80
<b>W213-215</b>	—	<b>5,402</b>	<b>20'</b>	—	—	—
W216	58' x 28'	1,807	20'	141	56	80
W217	58' x 29'	1,829	20'	141	56	80
W218	58' x 28'	1,752	20'	141	56	80
<b>W216-218</b>	—	<b>5,388</b>	<b>20'</b>	—	—	—




MEETING ROOMS | W219-W243

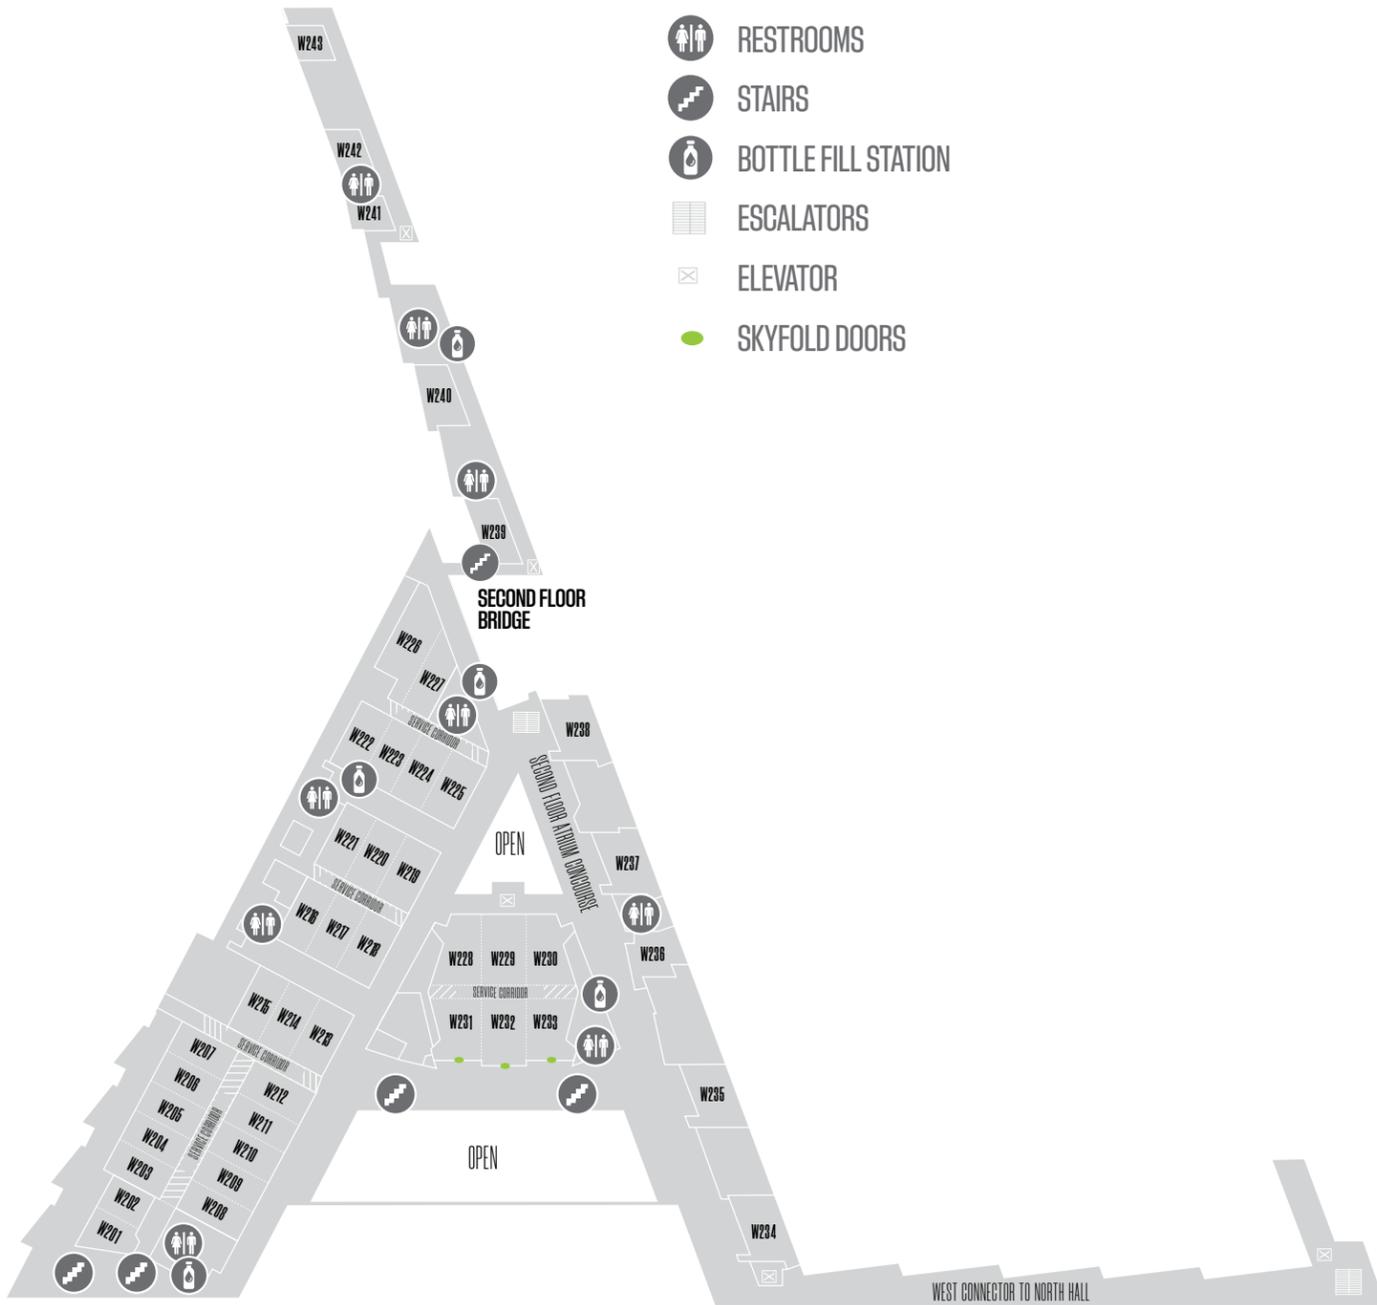

MEETING ROOM	ROOM DIMENSION	SQUARE FEET	CEILING HEIGHT	THEATER CAPACITY	CLASSROOM CAPACITY	BANQUET CAPACITY
W219	54' x 30'	1,903	20'	127	56	80
W220	54' x 29'	1,726	20'	129	56	80
W221	54' x 29'	1,724	20'	129	56	80
<b>W219-221</b>	—	<b>5,353</b>	<b>20'</b>	—	—	—
W222	55' x 33'	1,955	20'	126	56	80
W223	55' x 29'	1,722	20'	129	56	80
W224	55' x 29'	1,736	20'	129	56	80
W225	55' x 33'	1,912	20'	129	56	80
<b>W222-225</b>	—	<b>7,325</b>	<b>20'</b>	—	—	—
W226	83' x 33'	2,672	20'	165	64	100
W227	65' x 28'	1,817	20'	119	56	80
<b>W226-227</b>	—	<b>4,489</b>	<b>20'</b>	—	—	—
W228	62' x 37'	2,385	21'	152	92	110
W229	62' x 38'	2,275	21'	166	88	120
W230	62' x 36'	2,284	21'	148	88	110
<b>W228-230</b>	—	<b>6,944</b>	<b>21'</b>	—	—	—
W231	53' x 38'	2,228	21'	160	88	100
W232	59' x 39'	2,296	21'	184	116	120
W233	53' x 37'	2,120	21'	151	88	100
<b>W231-233</b>	—	<b>6,644</b>	<b>21'</b>	—	—	—
<b>W228-233</b>	—	<b>15,245</b>	<b>21'</b>	—	—	—
W234	56' x 37'	2,273	11'	129	56	80
W235	56' x 36'	2,180	11'	144	72	80
W236	45' x 36'	1,657	11'	58	28	50
W237	55' x 36'	2,197	11'	144	72	80
W238	57' x 36'	2,245	11'	132	56	70
W239	55' x 25'	1,369	11'	99	48	40
W240	54' x 25'	1,452	11'	95	44	40
W241	34' x 26"	906	11'	45	36	40
W242	51' x 25'	1,236	11'	74	44	40
W243	31' x 25'	770	11'	41	28	30

Maps are not to scale.

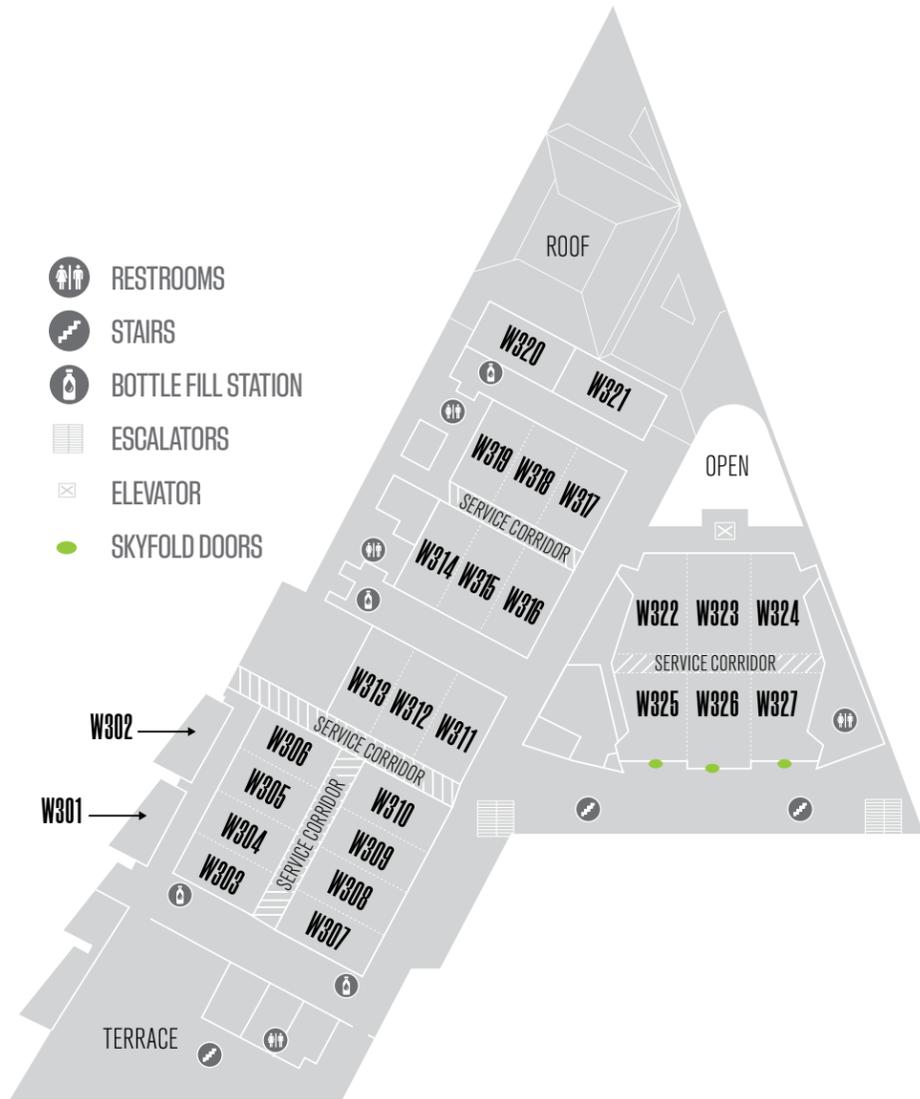

Maps are not to scale.

MEETING ROOMS | W301-W327


MEETING ROOM	ROOM DIMENSION	SQUARE FEET	CEILING HEIGHT	THEATER CAPACITY	CLASSROOM CAPACITY	BANQUET CAPACITY
W301	50' x 20'	1,035	21'	65	28	40
W302	50' x 20'	1,032	21'	65	28	40
W303	54' x 27'	1,475	21'	113	48	70
W304	54' x 30'	1,569	21'	120	48	70
W305	54' x 30'	1,569	21'	120	48	70
W306	54' x 28'	1,573	21'	120	48	70
<b>W303-306</b>	—	<b>6,186</b>	<b>21'</b>	—	—	—
W307	58' x 27'	1,611	21'	126	56	70
W308	58' x 30'	1,724	21'	134	52	70
W309	58' x 30'	1,724	21'	134	52	70
W310	58' x 28'	1,679	21'	134	56	70
<b>W307-310</b>	—	<b>6,738</b>	<b>21'</b>	—	—	—
<b>W303-310</b>	—	<b>14,735</b>	<b>21'</b>	—	—	—
W311	55' x 31x'	1,797	21'	126	56	80
W312	55' x 29'	1,743	21'	129	56	80
W313	55' x 28'	1,709	21'	129	56	80
<b>W311-313</b>	—	<b>5,249</b>	<b>21'</b>	—	—	—
W314	58' x 28'	1,787	21'	141	56	80
W315	58' x 29'	1,829	21'	141	56	80
W316	58' x 31'	1,943	21'	141	56	80
<b>W314-316</b>	—	<b>5,559</b>	<b>21'</b>	—	—	—
W317	51' x 31'	1,854	21'	120	56	70
W318	51' x 29'	1,661	21'	120	56	70
W319	52' x 28'	1,635	21'	120	56	70
<b>W317-319</b>	—	<b>5,150</b>	<b>21'</b>	—	—	—
W320	60' x 28'	1,771	21'	133	56	80
W321	60' x 28'	1,788	21'	133	56	80
W322	62' x 35'	2,386	21'	147	92	110
W323	62' x 38'	2,294	21'	166	84	120
W324	62' x 35'	2,336	21'	147	84	110
<b>W322-324</b>	—	<b>7,016</b>	<b>21'</b>	—	—	—
W325	52' x 36'	2,167	21'	143	84	100
W326	59' x 39'	2,262	21'	166	116	120
W327	52' x 36'	2,118	21'	143	84	100
<b>W325-327</b>	—	<b>6,547</b>	<b>21'</b>	—	—	—
<b>W322-327</b>	—	<b>15,217</b>	<b>21'</b>	—	—	—
TERRACE	—	—	—	—	—	—



West Hall Terrace


# FREIGHT & ROLL-UP DOORS | MAPS

## CENTRAL & NORTH HALLS | LEVEL 1

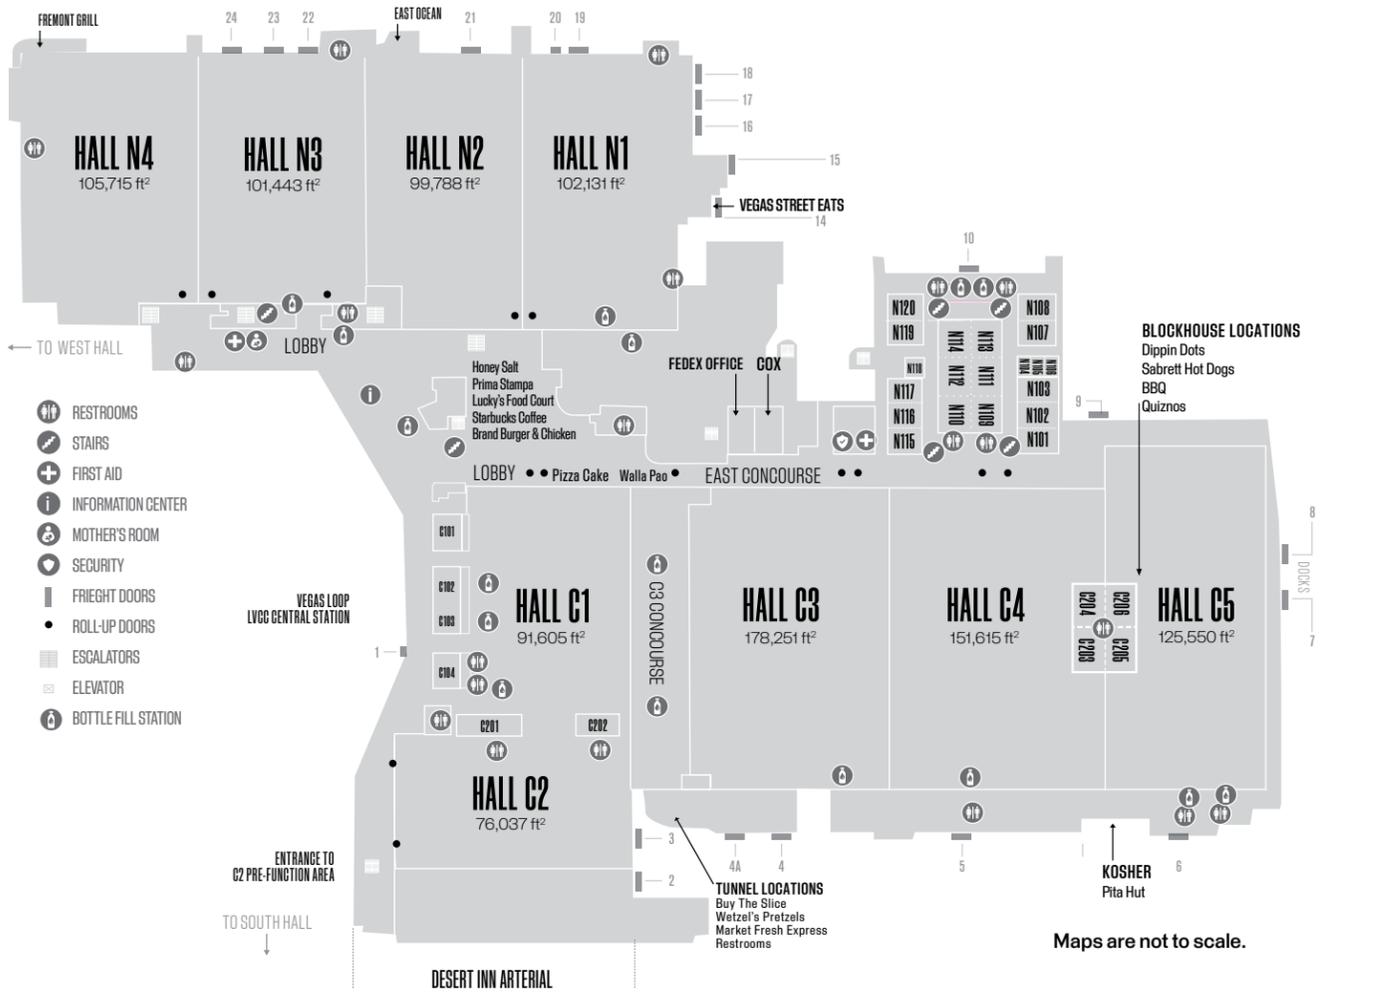


Maps are not to scale.

## WEST HALL | LEVEL 1

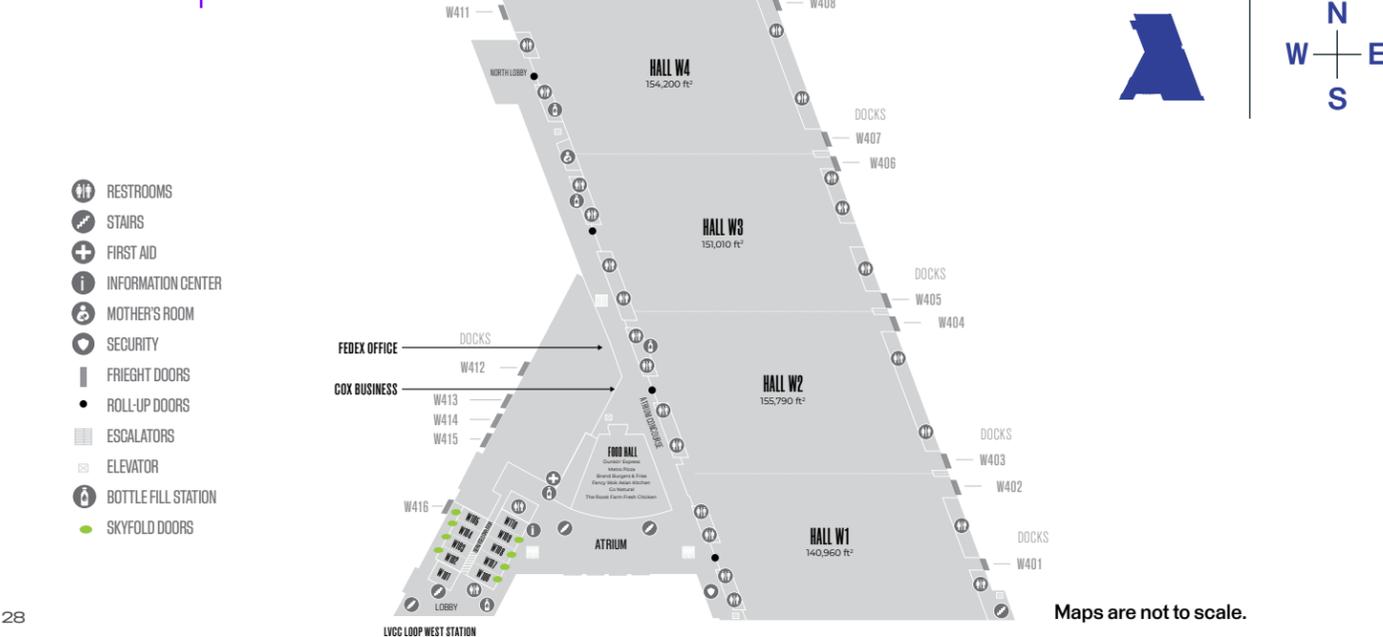


Maps are not to scale.

## SOUTH HALL | LEVEL 1

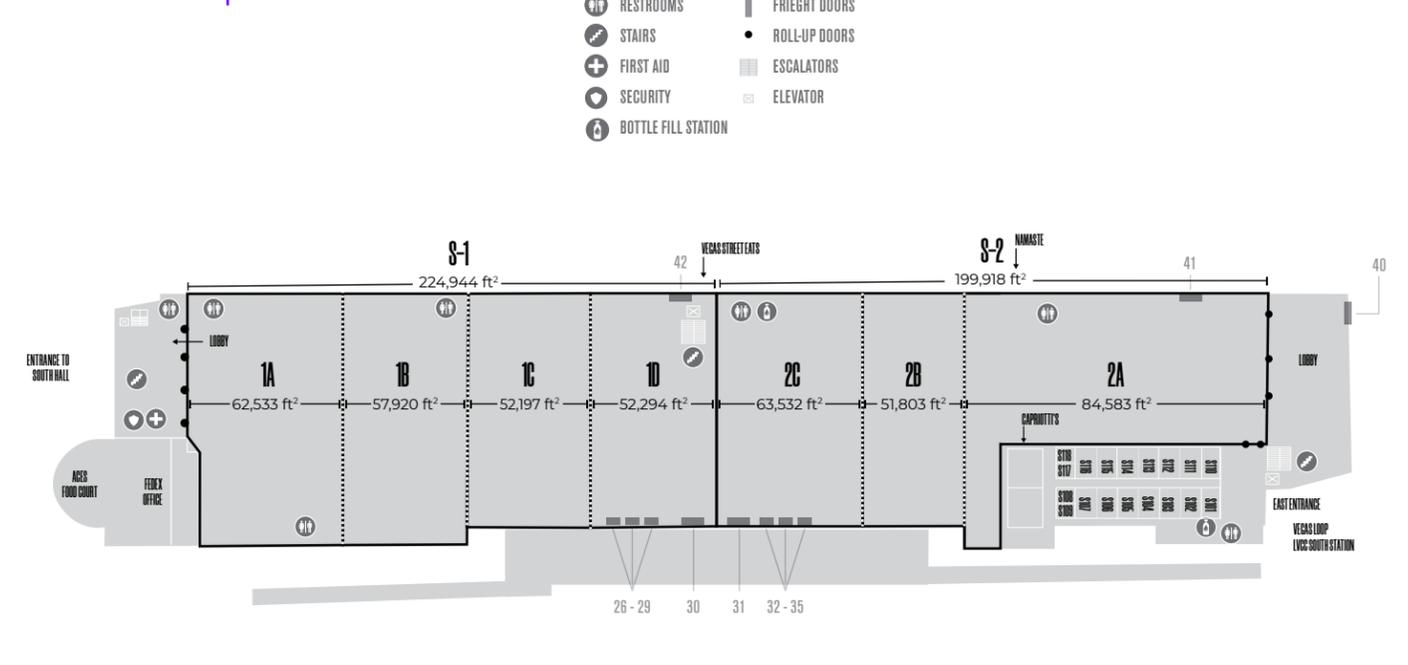

Maps are not to scale.


## SOUTH HALL | LEVEL 2

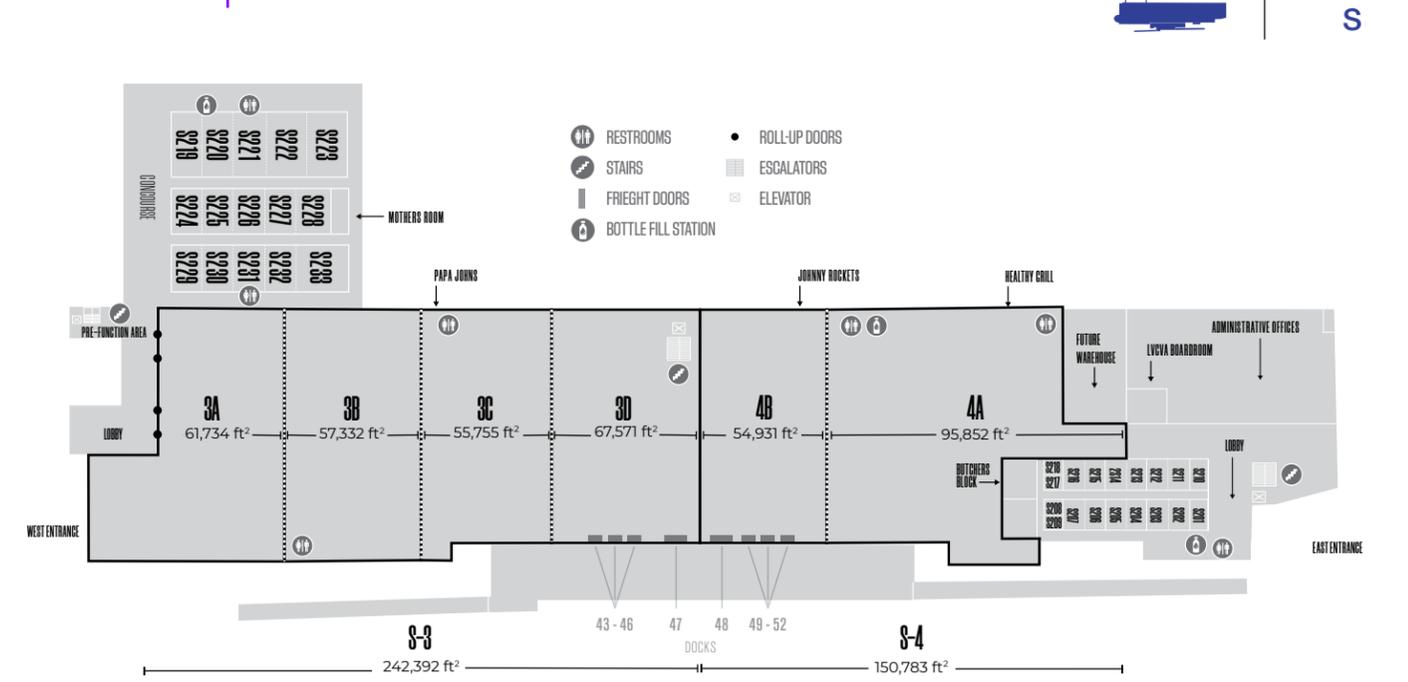

Maps are not to scale.

Transportation

# VEGAS LOOP AT LAS VEGAS CONVENTION CENTER

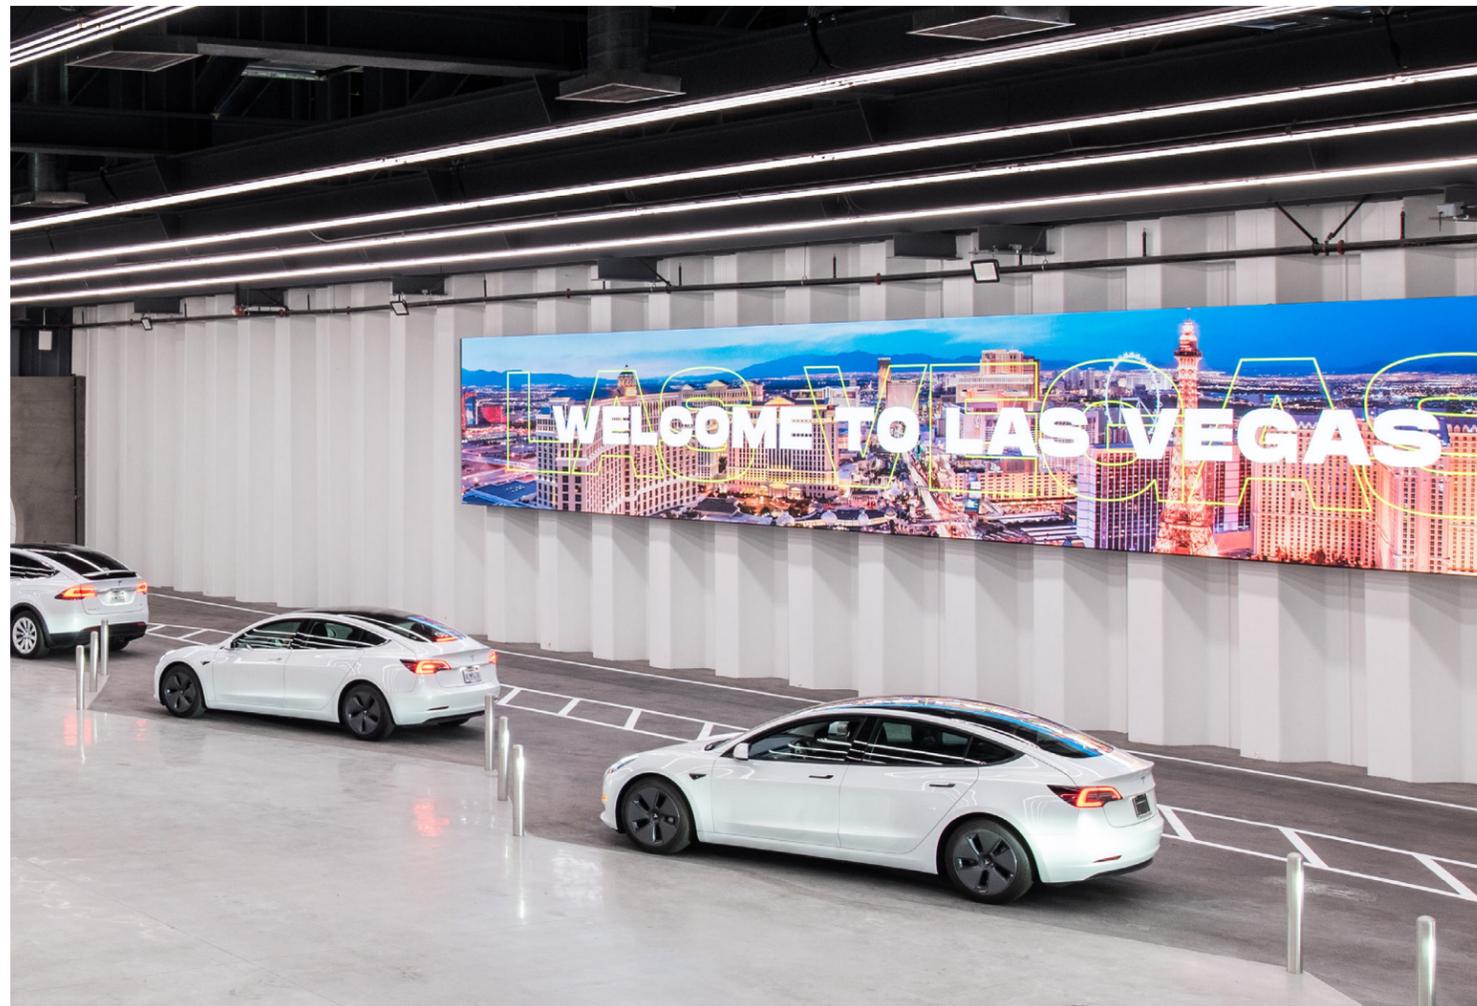

**THE VEGAS LOOP AT THE LVCC REDUCES A 25-MINUTE WALK TO A LESS THAN TWO-MINUTE RIDE.**

Vegas Loop at the Las Vegas Convention Center (LVCC) is an underground green transportation system consisting of approximately 2 miles of tunnels built to accommodate all-electric zero emissions Tesla vehicles. The LVCC portion of the system is designed to transport more than 4,400 convention attendees per hour between five stations across the 200-acre Las Vegas Convention Center campus in a fun and convenient way, free of charge!

Vegas Loop at the LVCC inspired a larger effort of underground transportation, easing traffic congestion and transporting visitors in a convenient, entertaining, and Only Vegas way. The larger Vegas Loop system connects to Vegas Loop at LVCC and includes the following stations: Resorts World Las Vegas, Westgate Las Vegas Resort & Casino, Fontainebleau Las Vegas, and Encore Resort at Wynn.

The Boring Company plans to expand throughout the resort corridor, which is envisioned to include over 100 stations spanning over 68 miles of tunnel, including downtown Las Vegas, Allegiant Stadium, UNLV, and Harry Reid International Airport.

Trips within the Las Vegas Convention Center are free. However, to use this system outside the LVCC campus, you must purchase tickets at [lloop.com/tickets](http://lloop.com/tickets).

*The Boring Company manages and operates the Vegas Loop System / public stations. LVCVA does not control or dictate pricing outside the LVCC campus.*

**LAS VEGAS MONORAIL**

The Las Vegas Monorail provides a quick and convenient connection along the Las Vegas Strip, linking riders to world-class restaurants, shows, shops, day/nightclubs, spas, hotels and casinos. Directly connected to the LVCC, as well as several resort hotels, the Monorail is the most convenient way to get around the Strip in just minutes – without the hassles of traffic or wasting time. Trains arrive every four to eight minutes at each of the seven stations, including:

- MGM Grand Station
- Horseshoe/Paris Las Vegas Station
- Flamingo/Caesars Palace Station
- Harrah's/The LINQ Station
- Boingo Station at Las Vegas Convention Center Station
- Westgate Resort & Casino Station
- SAHARA Las Vegas Station

As one of Las Vegas' "green" public transportation choices, the Monorail's electric trains include zero-emissions vehicles and provide significant reductions in vehicle miles and emissions for our Southern Nevada community. From a sustainability perspective, every attendee who rides the Monorail instead of taking a shuttle, cab or other vehicle reduces greenhouse gas emissions by about 1.6 ounces for every ride. Over the course of an average show or average stay length in Las Vegas, this equals about a pound of emissions reduction just from one round trip each day of their stay. It also eliminates trips on congested roadways, making the entire roadway network more efficient.

The Monorail offers exclusive discounts to conventions and groups within the resort corridor to augment any transportation plan. Opportunities range from discount shopping carts for attendees and exhibitors, integrating Monorail tickets into show registration and show badges, and numerous sponsorship and advertising options. The Monorail is also part of the new Show Your Badge and Save Program!

Visit [lvmonorail.com/vegas-conventions](http://lvmonorail.com/vegas-conventions) or contact [sales@lvmonorail.com](mailto:sales@lvmonorail.com) for more information.





PARKING LOT	LOT SQUARE FOOTAGE	NUMBER OF SPACES
SILVER LOT 1 A	104,332 ft <sup>2</sup>	275
SILVER LOT 1 B	75,203 ft <sup>2</sup>	221
<b>SILVER LOT 1 SUBTOTAL</b>	<b>179,535 ft<sup>2</sup></b>	<b>496</b>
SILVER LOT 2 A	80,511 ft <sup>2</sup>	204
SILVER LOT 2 B	44,041 ft <sup>2</sup>	137
<b>SILVER LOT 2 SUBTOTAL</b>	<b>124,552 ft<sup>2</sup></b>	<b>341</b>
SILVER LOT 3	91,361 ft <sup>2</sup>	183
<b>SILVER LOT 1-3 TOTAL</b>	<b>395,448 ft<sup>2</sup></b>	<b>1,020</b>
BRONZE LOT 1 A	108,404 ft <sup>2</sup>	253
BRONZE LOT 1 B	113,997 ft <sup>2</sup>	293
<b>BRONZE LOT 1 SUBTOTAL</b>	<b>222,401 ft<sup>2</sup></b>	<b>546</b>
BRONZE LOT 2 A	110,107 ft <sup>2</sup>	283
BRONZE LOT 2 B	67,183 ft <sup>2</sup>	130
<b>BRONZE LOT 2 SUBTOTAL</b>	<b>177,290 ft<sup>2</sup></b>	<b>413</b>
<b>BRONZE 1-2 TOTAL</b>	<b>399,691 ft<sup>2</sup></b>	<b>959</b>
PLATINUM LOT 1 A	95,045 ft <sup>2</sup>	295
PLATINUM LOT 1 B	96,068 ft <sup>2</sup>	205
<b>PLATINUM LOT 1 SUBTOTAL</b>	<b>191,113 ft<sup>2</sup></b>	<b>500</b>
PLATINUM LOT 2 A	142,351 ft <sup>2</sup>	333
PLATINUM LOT 2 B	58,880 ft <sup>2</sup>	132
<b>PLATINUM LOT 2 SUBTOTAL</b>	<b>201,231 ft<sup>2</sup></b>	<b>465</b>
PLATINUM LOT 3 A	163,487 ft <sup>2</sup>	479
PLATINUM LOT 3 B	193,699 ft <sup>2</sup>	388
<b>PLATINUM LOT 3 SUBTOTAL</b>	<b>357,186 ft<sup>2</sup></b>	<b>867</b>
<b>PLATINUM 1-3 TOTAL</b>	<b>749,530 ft<sup>2</sup></b>	<b>1,832</b>
DIAMOND LOT 1**	87,726 ft <sup>2</sup>	276
DIAMOND LOT 2**	90,722 ft <sup>2</sup>	280
<b>DIAMOND 1-2 TOTAL</b>	<b>178,488 ft<sup>2</sup></b>	<b>544</b>
BLUE LOT 1	54,182 ft <sup>2</sup>	140
BLUE LOT 2	42,836 ft <sup>2</sup>	100
<b>BLUE 1-2 TOTAL</b>	<b>97,018 ft<sup>2</sup></b>	<b>245</b>
ORANGE LOT 1	221,603 ft <sup>2</sup>	332
ORANGE LOT 2	137,409 ft <sup>2</sup>	250
<b>ORANGE 1-2 TOTAL</b>	<b>226,267 ft<sup>2</sup></b>	<b>582</b>
WHITE LOT	87,940 ft <sup>2</sup>	117
<b>PARKING LOTS TOTAL</b>	<b>2,134,342 ft<sup>2</sup></b>	<b>5,299</b>

\* When lot is leased in its entirety, additional space is available.

\* Silver Lot - Additional space: 19,396 ft<sup>2</sup>, 7 parking spaces | \* Bronze Lot - Additional space: 55,917 ft<sup>2</sup>

\*\* Currently under construction

All lot sizes are subject to change due to current construction.

Convention Center

# BUILDING PARTNERS & SERVICES

LAS Vegas

## DIGITAL ADVERTISING

Contact your LVCC sales representative for more information.

## SUPPLEMENTAL STAFFING SUPPORT

Phone: 702-386-7828

We're to help, and our staff of skilled professionals will help you hit the ground running with supplemental registration assistance.



## SODEXO LIVE!

Phone: 702-943-6779 | Email: [exhibitorcateringlvcc@sodexo.com](mailto:exhibitorcateringlvcc@sodexo.com)

Sodexo Live! offers options to guests in various outlets throughout the Convention Center as well as on-site catering. Our team will work closely with yours to fully customize menus for your event's specific needs. The culinary team is ready to craft any creative theming that will align with your event's overall experience.

## SHOW YOUR BADGE & SAVE

Show your badge and save! The LVCVA has negotiated some fantastic discounts around Las Vegas exclusive to our convention and meetings visitors, making it convenient for show organizers to deliver added value directly to attendees.



Delegates will enjoy easy access to exclusive discounts on dining, entertainment, attractions, tours and more, ensuring both a productive and unforgettable stay in the world's No. 1 Tradeshow destination!

Interested show organizers should scan QR code to submit an interest form. For questions or more information, contact Jennifer Wilson: [jwilson@lvcva.com](mailto:jwilson@lvcva.com).

## EXHIBITOR HOSPITALITY

Sodexo Live! can help you do more on the floor. Make your brand a destination with our exhibitor services designed to perk up your meetings or drive traffic to your booth.

- Need an in-booth café and espresso setup to capture attention and keep your clients fueled?
- How about catering or boxed meals to make sure that your event team isn't going hungry?

From engaging after-hours receptions to easy ordering of delicious meals for clients and staff, the Sodexo Live! team is dedicated to make the most of every moment. Contact our exhibitor sales team at

[exhibitorcateringlvcc@sodexo.com](mailto:exhibitorcateringlvcc@sodexo.com) or order online: [lvcvaexpresscatering.ezplanit.com](http://lvcvaexpresscatering.ezplanit.com).

## RESTAURANTS, CAFÉS AND RETAIL DINING

Conveniently located throughout the center in the exhibit halls, as well as two designated eat-in markets, the dining options are casual and accessible with a tantalizing array of local and global flavors.

## HIGHLIGHTS INCLUDE:

**Honey Salt** – Fresh and innovative farm-to-table inspired from the award-winning local restaurant by restaurateur Elizabeth Blau and chef Kim Canteenwalla

**Starbucks** – Favorite stop for coffee, espresso, tea and bakery goods

**Lucky's Restaurant** (Level 1, located off the Grand Lobby)

**Aces Restaurant** (Level 1, located in the South Hall Lobby) each feature Brand Burger & Chicken, Lindo Michoacan, Atomic Pizza, salads, sandwiches, beverages, and a variety of grab-and-go snacks.

**Pizza Cake** – A collaboration between TLC hit show Cake Boss, Buddy Valastro, and a local automated retail company. This cake-dispensing machine is stocked daily with eight full-size cakes and 160 pizza slices.

**Food Hall (Level 1, located in the West Hall) features:**

**Dunkin' Express**

**Metro Pizza**

**The Roost Farm Fresh Chicken**

**Brand Burgers & Fries**

**Fancy Wok Asian Kitchen**

Additional options include Kosher foods, fresh salads, Mexican, pizza, barbecue, and more.



## COX BUSINESS – ADVANCED CONVENTION SERVICES

Toll Free 855-519-2624 | Email: [lvcc.orders@cox.com](mailto:lvcc.orders@cox.com)  
[lvcc.orders@cox.com](mailto:lvcc.orders@cox.com) | [TradeShows.coxhn.net](http://TradeShows.coxhn.net)

Cox Business is the exclusive full-service provider for all data, voice and cable TV services at the Las Vegas Convention Center. Contact us to discuss how we can support and advise to provide the service that best supports your exhibit and event needs.

## INTERNET AND WI-FI SERVICES

Cox Business has a full array of internet services available. We can customize a solution that fits all your specific needs for the show. From shared and dedicated high-speed internet access (up to 10 Gbps) to special circuit needs, Cox Business will deliver a seamless network solution. Our services include best-of-class switches, hubs and cabling.

## VOICE SERVICES

Stay connected throughout the show with the full suite of voice solutions from Cox Business. Process your orders directly on the spot with our single line service or leverage our Polycom conference phones to work hands-free.

## VIDEO SERVICES

Complement your event with dynamic cable television service that includes a full HD lineup. Cox Business offers a variety of channels, from local broadcast, news, sports, weather and specialized programming to keep your guests entertained.



## FEDEX OFFICE 702-733-2898

FedEx Office is the leader in document management, production and fulfillment services to the convention and hospitality industry. With the broadest range of digital document production services and solution centers, FedEx Office has applied this expertise and understanding of this unique market at multiple convention properties around the world. Its experience and superior levels of quality customer service continue to set the pace.



The Las Vegas Convention and Visitors Authority can help you plan the perfect gathering, from obtaining room blocks to facility recommendations. For additional information about lodging, transportation, attractions, shows and events, or to view Las Vegas maps, visit [VisitLasVegas.com](http://VisitLasVegas.com).



# A NEW ERA IN BUSINESS

Las Vegas Convention  
And Visitors Authority

3150 Paradise Rd., Las Vegas, NV 89109-9096

T: 702-892-0711 | F: 702-892-2824

Learn more at [VegasMeansBusiness.com](http://VegasMeansBusiness.com)

